



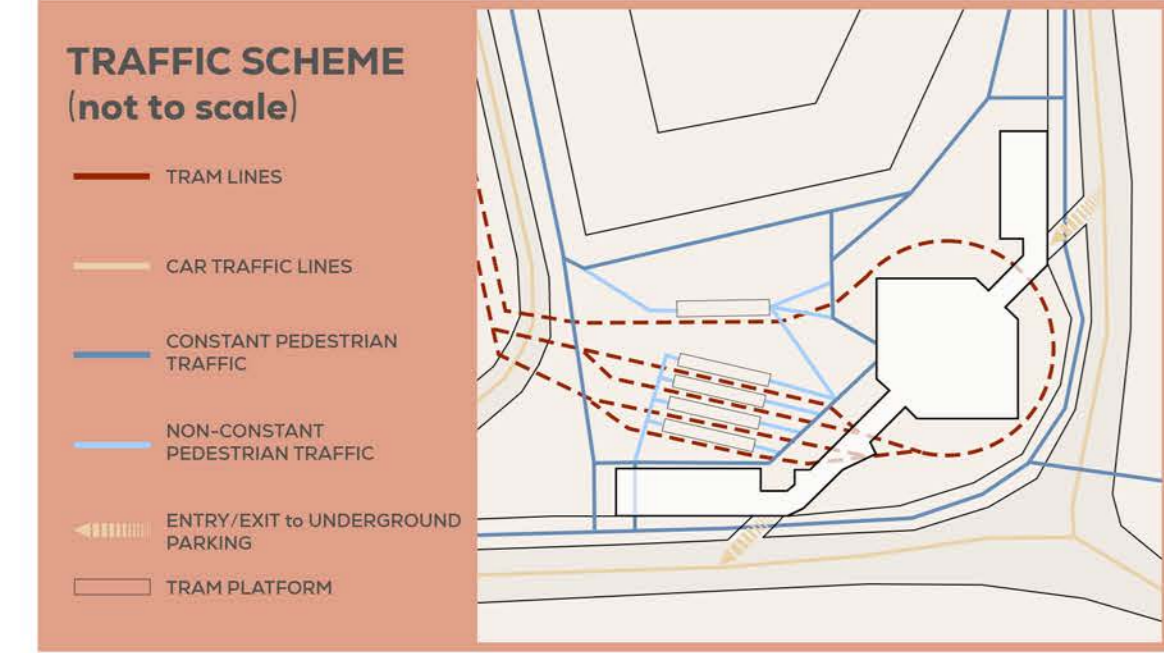

# CCPA DEYATEL

COOPERATION CENTER OF PERSPECTIVE ARTISTS

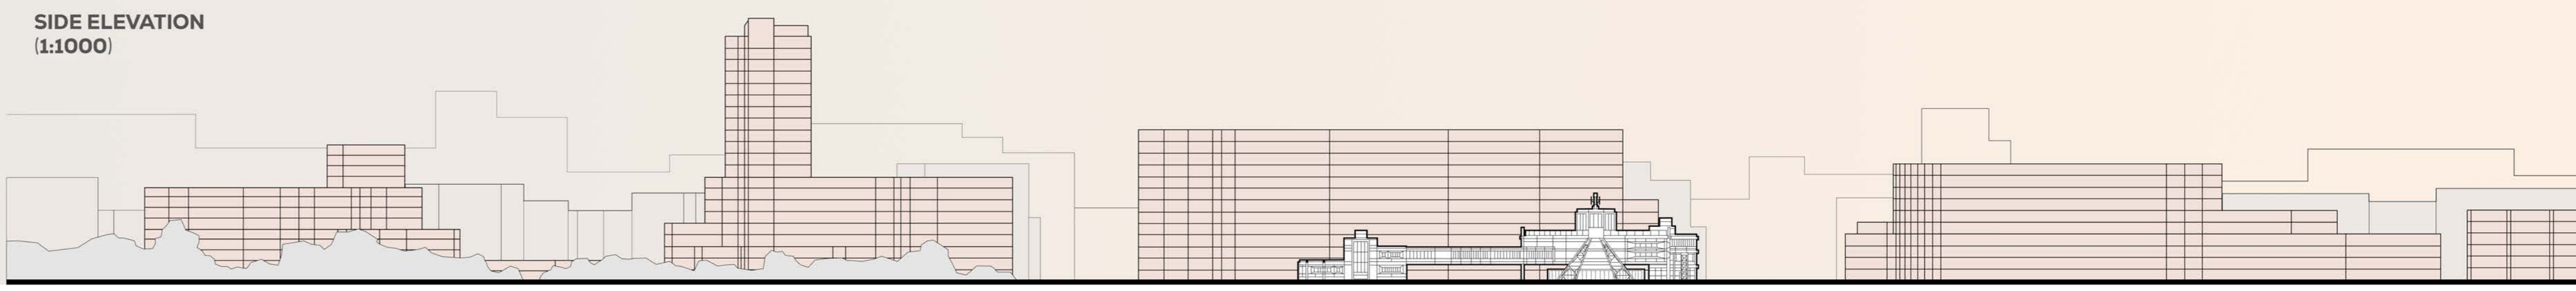

**CONCEPT:** PUBLIC BUILDING THAT INCLUDES SEVERAL FUNCTIONS: TRANSPORT HUB, ART GALLERY AND GREEN SPACE FOR PHYSICAL EXERCISES, SOCIAL INTERACTIONS, RELAXATION AND MENTAL RESTORATION. THE BUILDING WAS ESTABLISHED TO CREATE AN ENVIRONMENT THAT FULFILLS CHARACTERISTICS, WHICH ARE MISSING OR IN DEFICIT ONES. AS THE RESULT, LEVELS, THAT HAVE VARIOUS FEATURES AND PURPOSES, ARE BEING FORMED BY SITUATION.




**LEVEL «PEACE»** IS LOCATED ON THE GREEN ROOF OF THE MAIN BLOCK AND ONE OF THE SIDE BLOCKS. MAIN FUNCTION - RECREATION SPACE. LEVEL SIZE - 1900 sq. m. DENSE VEGETATION REDUCES THE AMOUNT OF GAS AND NOISE POLLUTION ON THE ROOF. AREA PROVIDES ACCESS TO THE VARIOUS SPACES FOR RELAXING, WHERE CITIZENS CAN FEEL COMFORTABLE.



**LEVEL «ART»** - INTERNAL SPACE - AN ART GALLERY OF CONTEMPORARY ART IS CONSISTING OF EXHIBITION HALLS, A CAFE, WORKSHOPS, LECTURE ROOMS AND OTHER MULTIFUNCTIONAL SPACES. THE FIRST FLOOR INCLUDES TRANSPORT HUB, MAIN FUNCTIONS - COMMUNICATION AND LEISURE. THIS LEVEL ALLOWS OPPORTUNITY FOR YOUNG ARTISTS TO DEVELOP FREELY.




**LEVEL «INDUSTRIAL CHAOS»** - THE PART OF THE URBAN SPACE NEAR THE CCPA THAT IS COMBINED WITH TRAM LINES, CAR TRAFFIC LINES AND PEDESTRIAN TRAFFIC. THAT IS A BUSTLING AREA, WHICH IS ACTIVELY VISITED BY CITIZENS. IT WAS MADE FOR A SHORT-TERM STAYING MAIN FUNCTION - TRANSPORT HUB, THAT PROVIDES CONSTANT FLOW OF VISITORS.

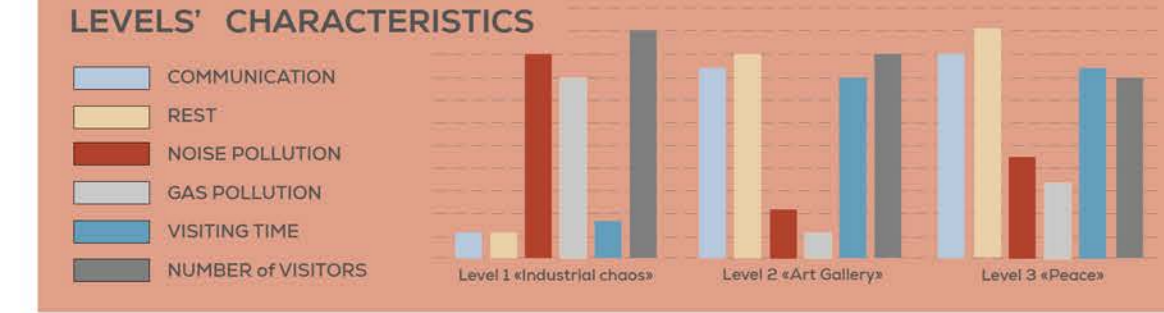


## PERSPECTIVE VIEWS




ELEVATION from TKACHEV ST. (1:250)

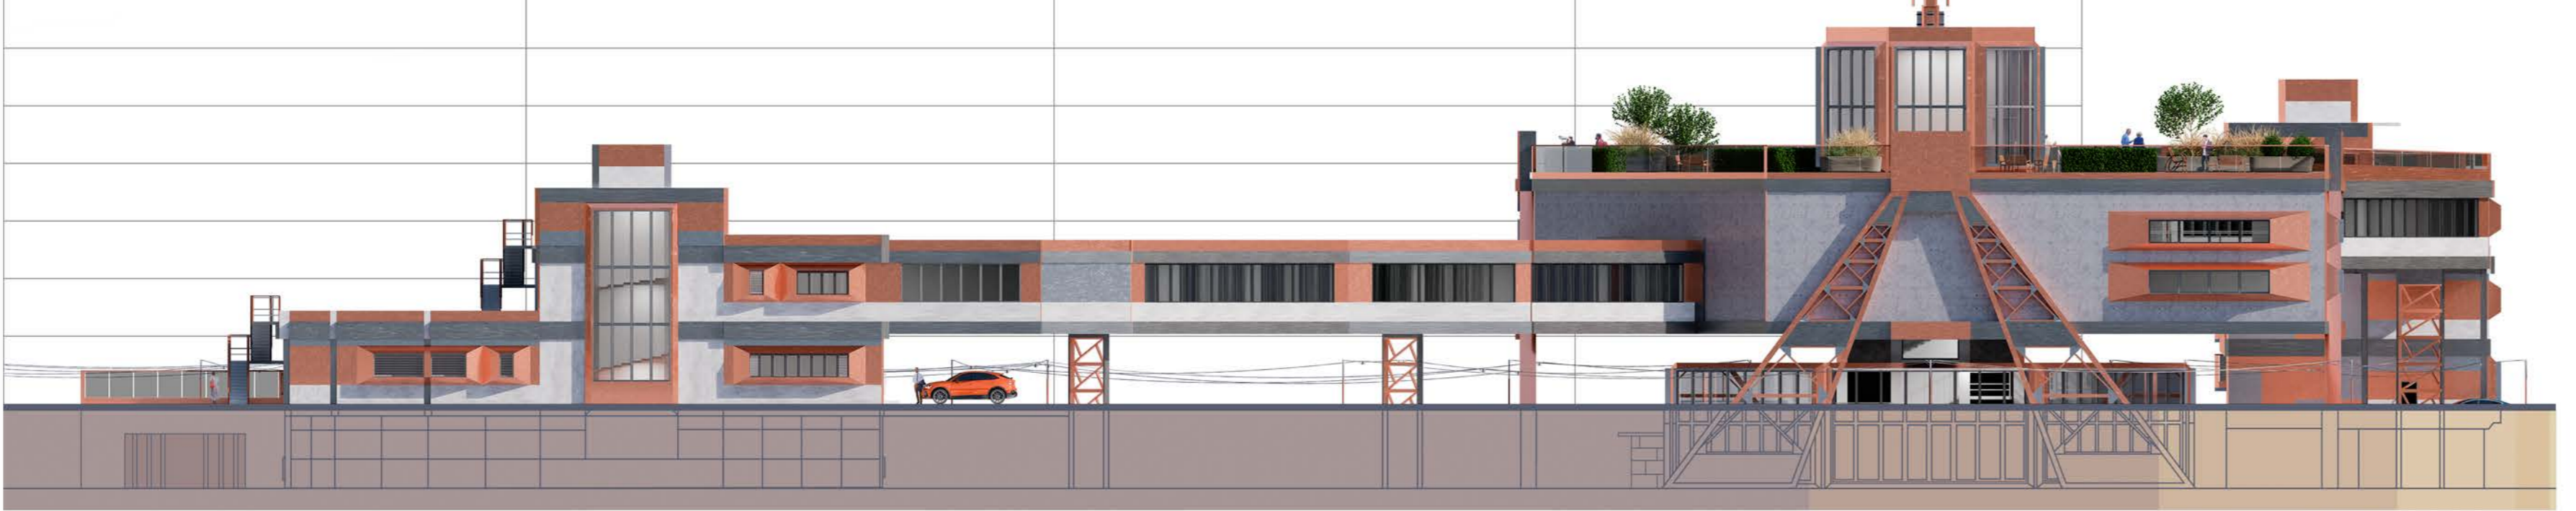


AXONOMETRIC SECTION (1:250)

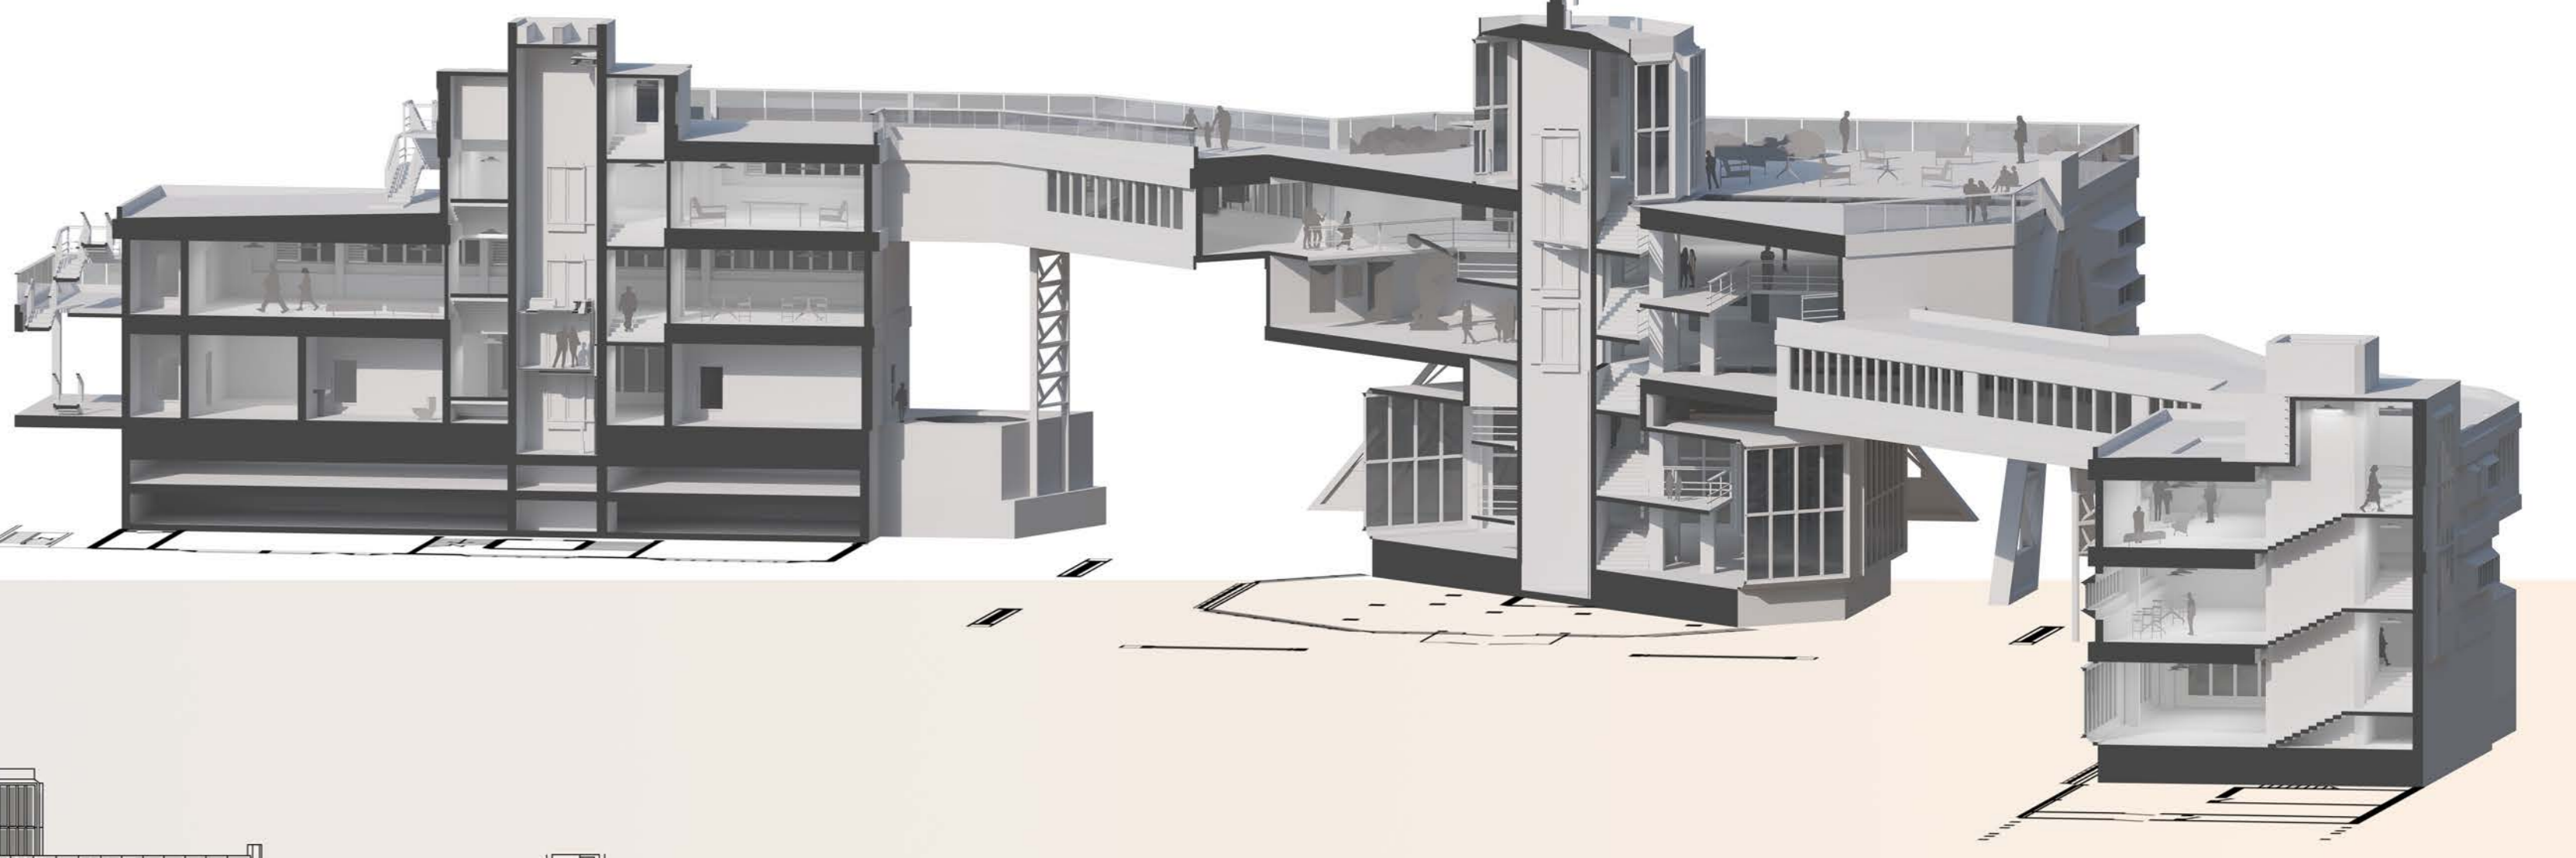

1-st FLOOR PLAN (1:600)

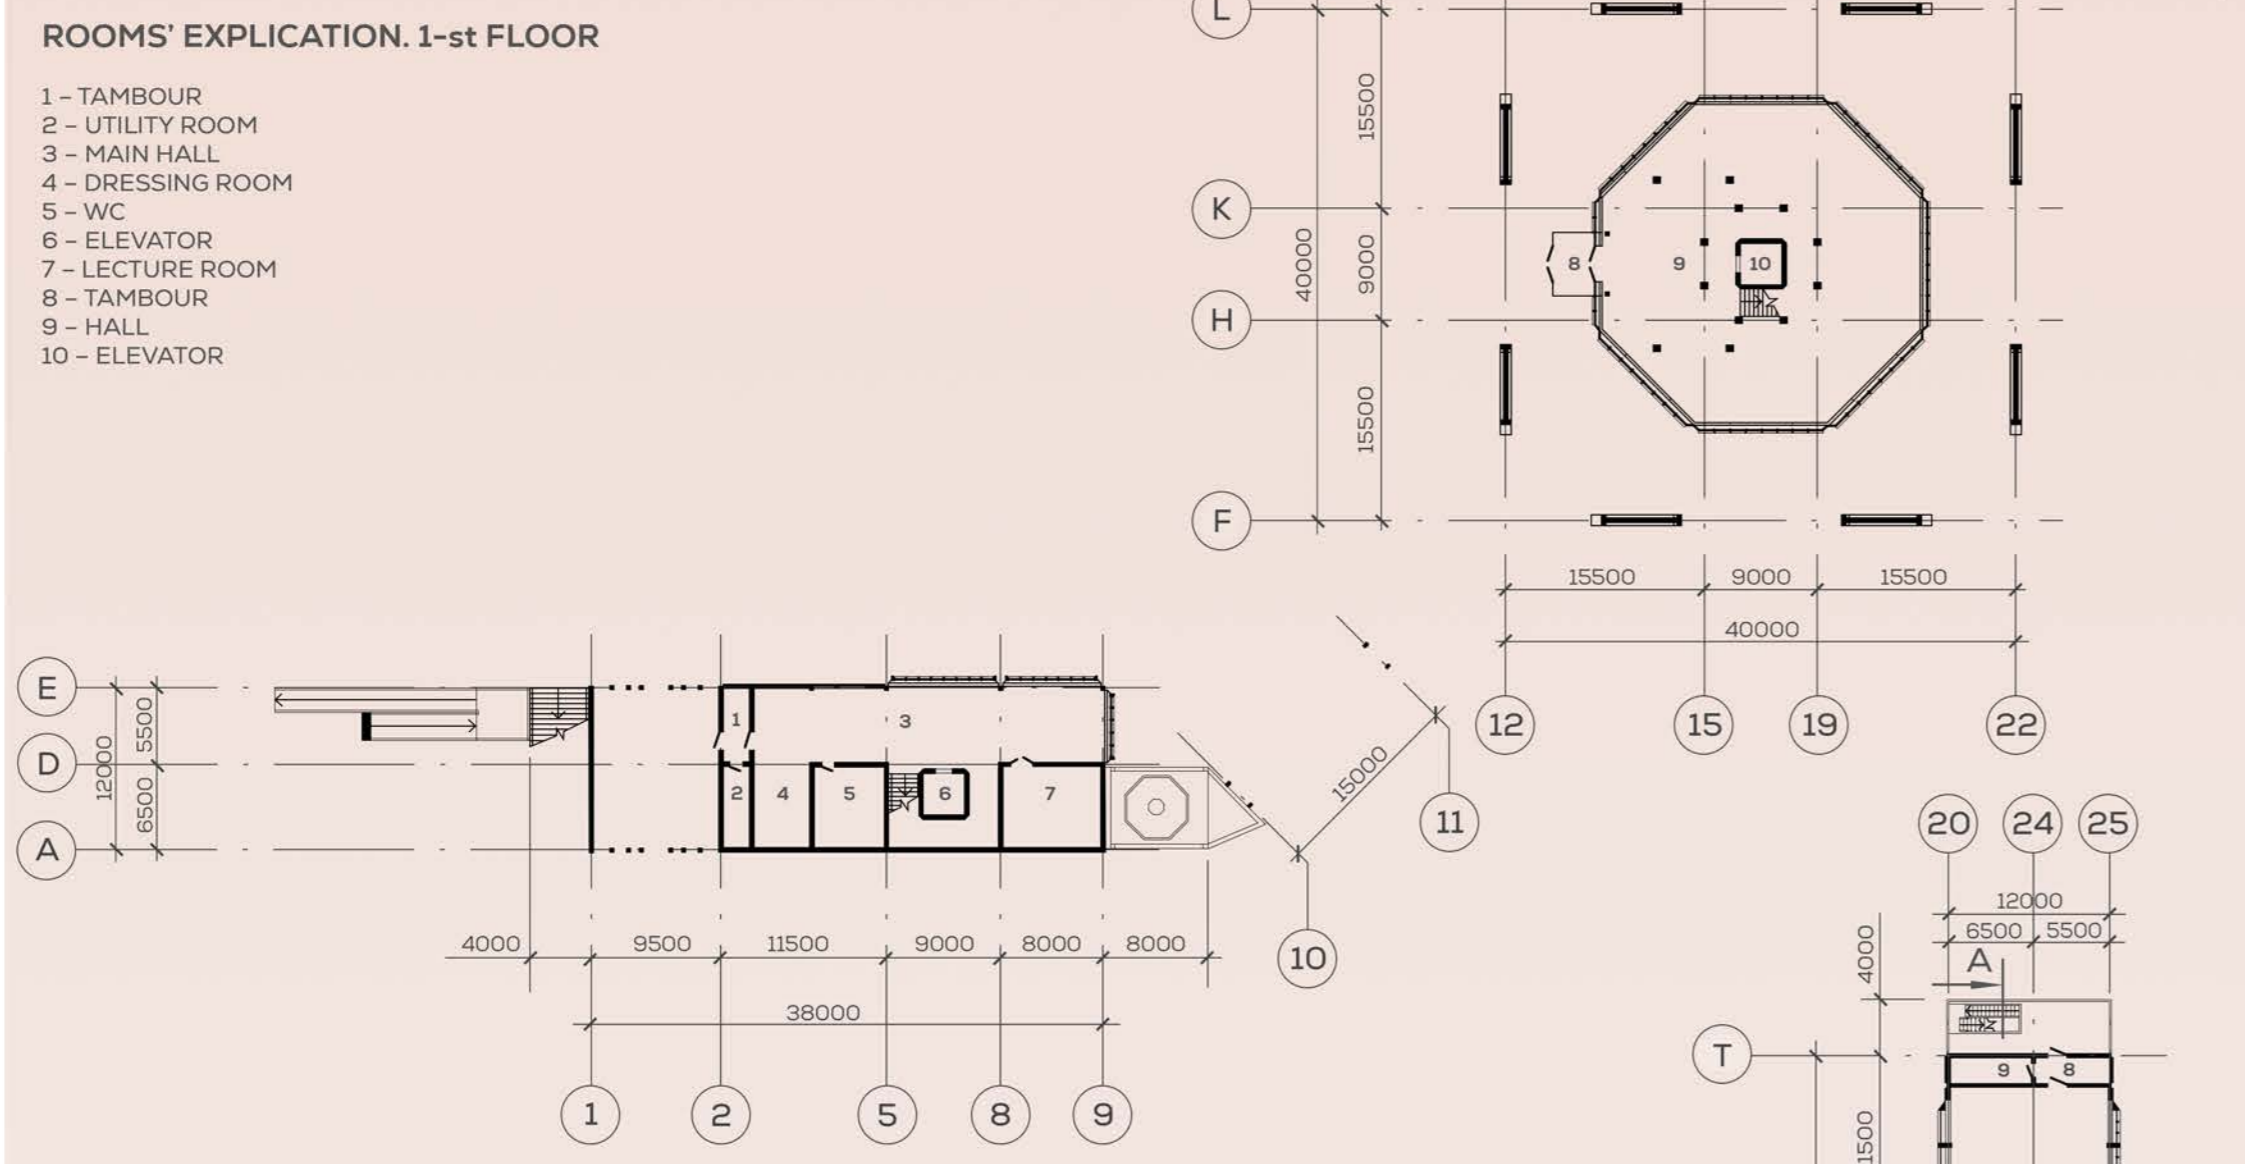


MAIN ELEVATION (1:400)

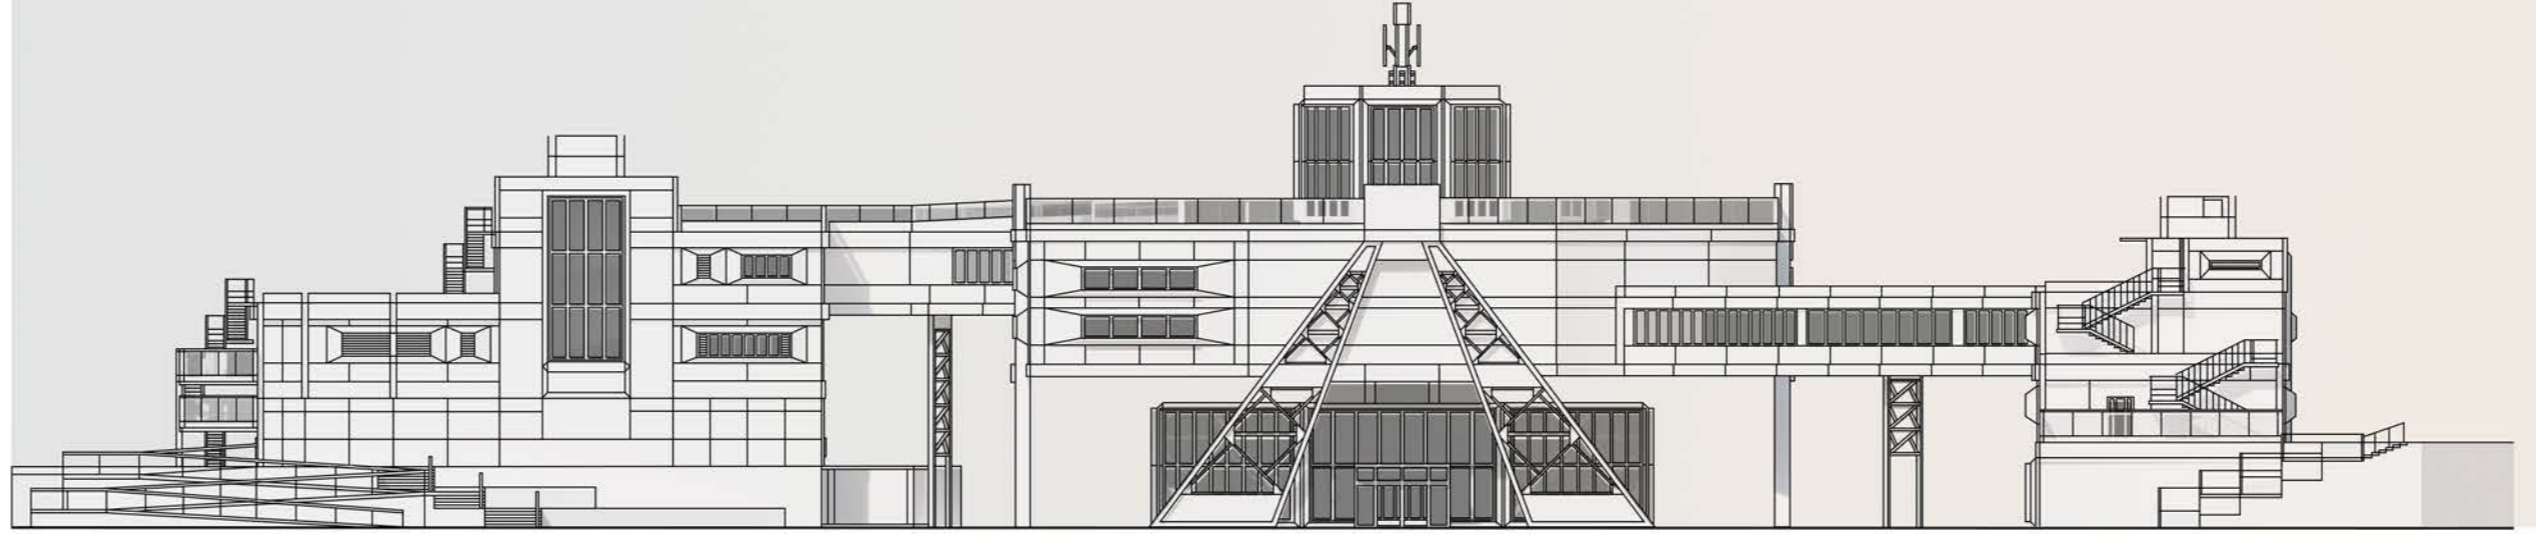

**MAIN BLOCK**  
CONSISTS OF 3 DIFFERENT LEVELS and of 5 DIFFERENT FLOORS


- 1 LEVEL - TWO-STORY TRANSPORT HUB and CAFE
- 2 LEVEL - TWO-STORY EXHIBITION HALL
- 3 LEVEL - EXIT TO THE GREEN ROOF

3-rd FLOOR PLAN (1:600)

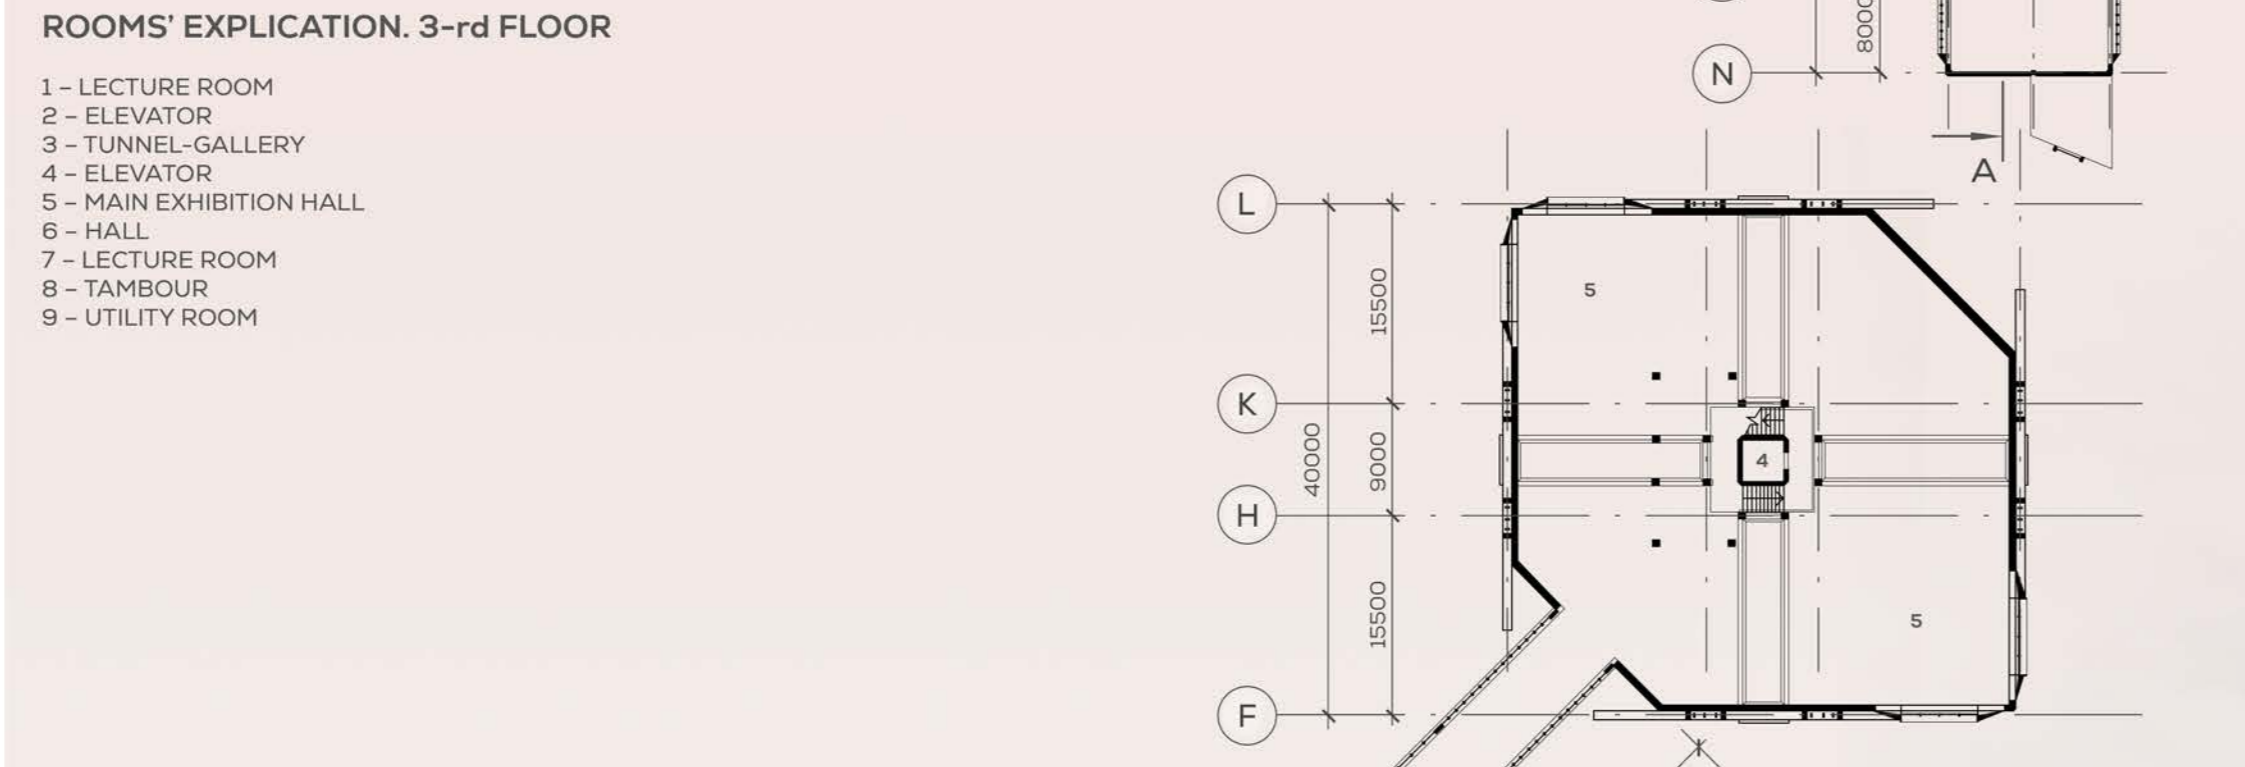

SIDE BLOCK 1

CONSISTS OF 4 DIFFERENT FLOORS  
HULL-CORE STRUCTURE MIXED WITH FRAME STRUCTURAL SYSTEM  
TRANSITION INTO THE MAIN BLOCK IS ALLOWED BY THE TUNNEL FROM THE 3-rd FLOOR

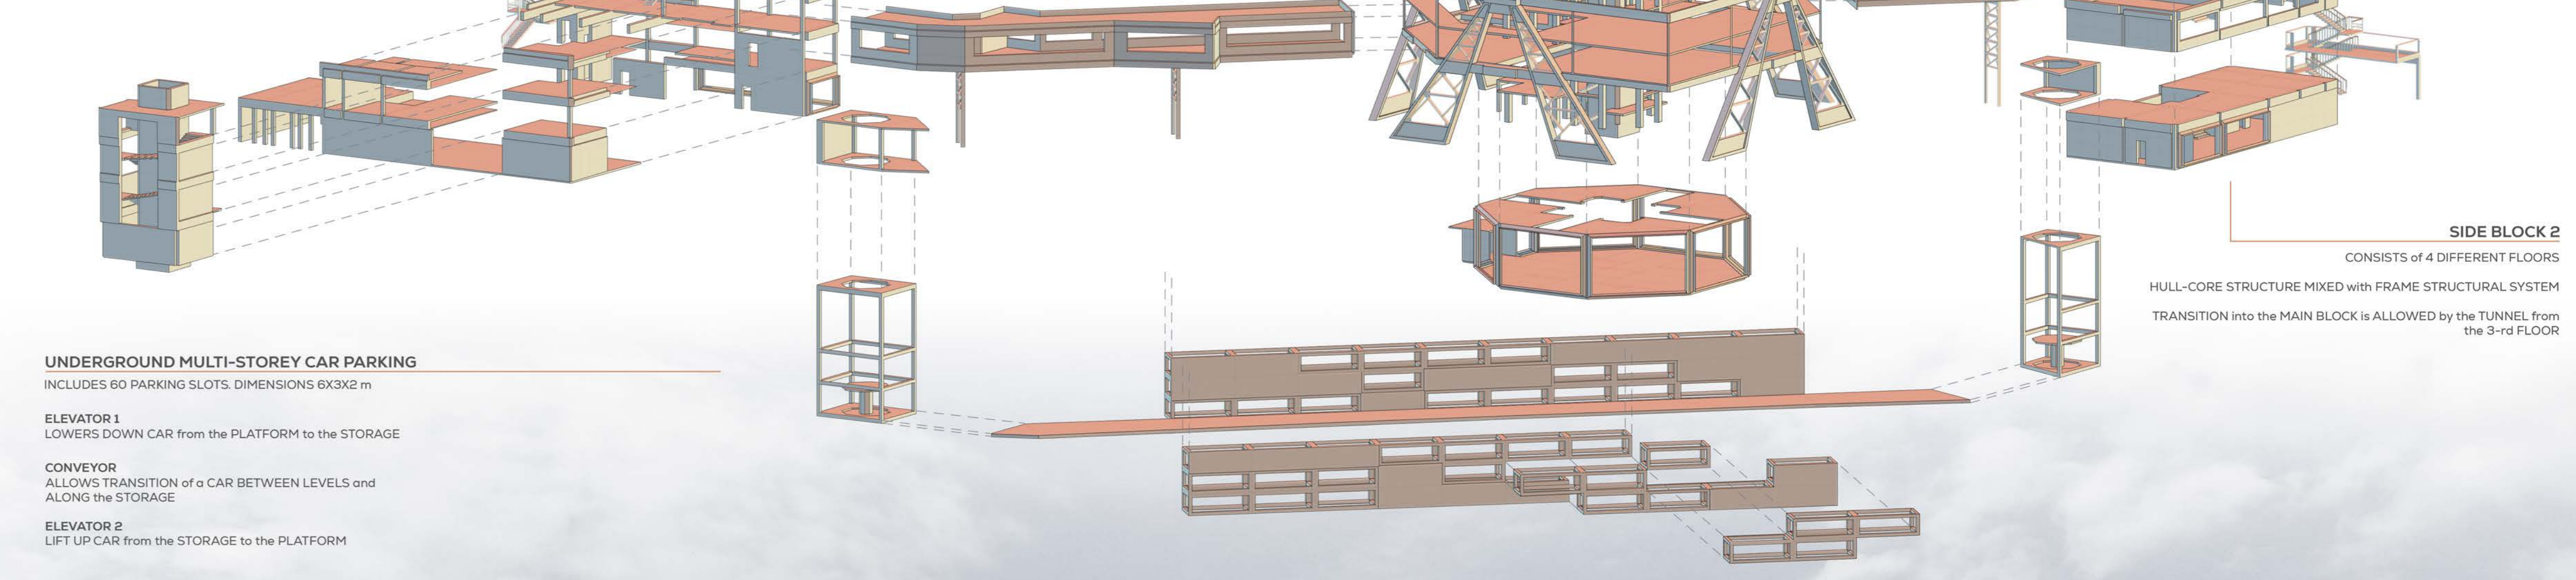

UNDERGROUND MULTI-STORY CAR PARKING

INCLUDES 60 PARKING SLOTS, DIMENSIONS 6X3X2 m

**ELEVATOR 1**  
LOWERS DOWN CAR FROM THE PLATFORM TO THE STORAGE

**CONVEYOR**  
ALLOWS TRANSITION OF A CAR BETWEEN LEVELS AND ALONG THE STORAGE

**ELEVATOR 2**  
LIFT UP CAR FROM THE STORAGE TO THE PLATFORM

5-th FLOOR PLAN (1:600)

